


1 2 3 4 5 6 7 8


A
B
C
D
E
F

A
B
C
D
E
F


- NOTES**
1. ALL DIMENSIONS IN mm
 2. OVERFLOW PIT MUST BE PROVIDED ADJACENT TO ENVISS SENTINEL PIT

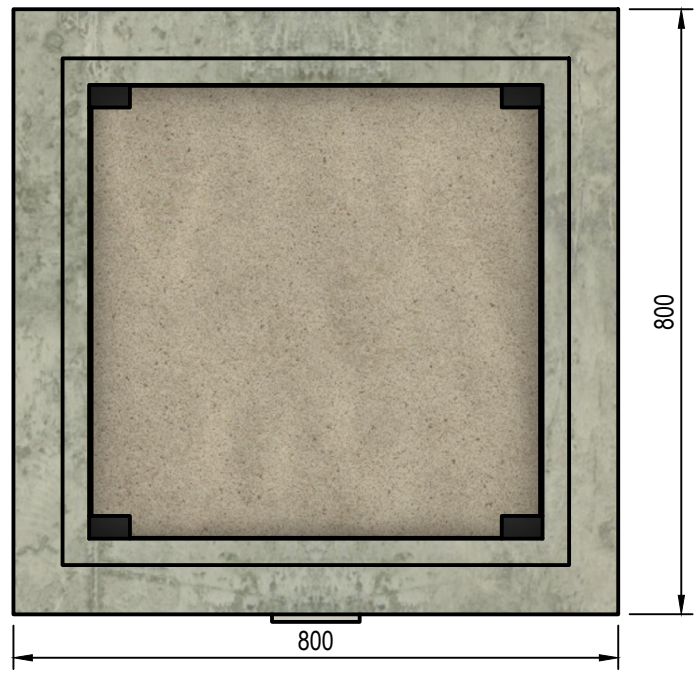


PLAN
(1:10)

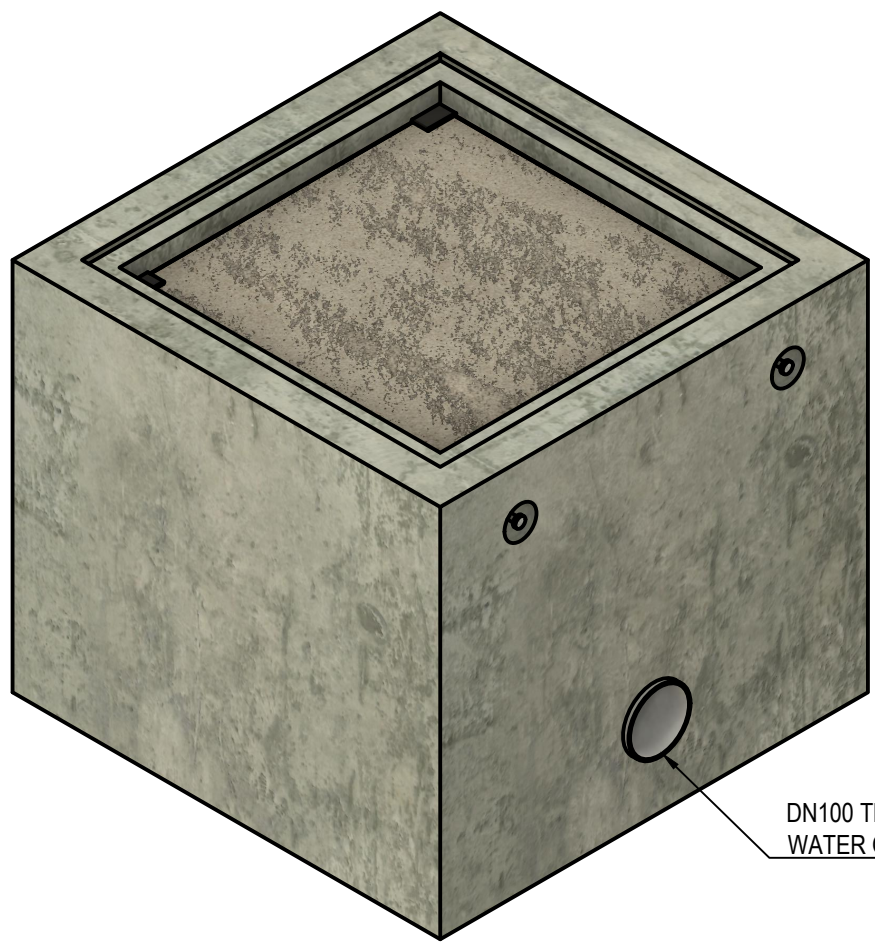

ISOMETRIC VIEW
(1:10)

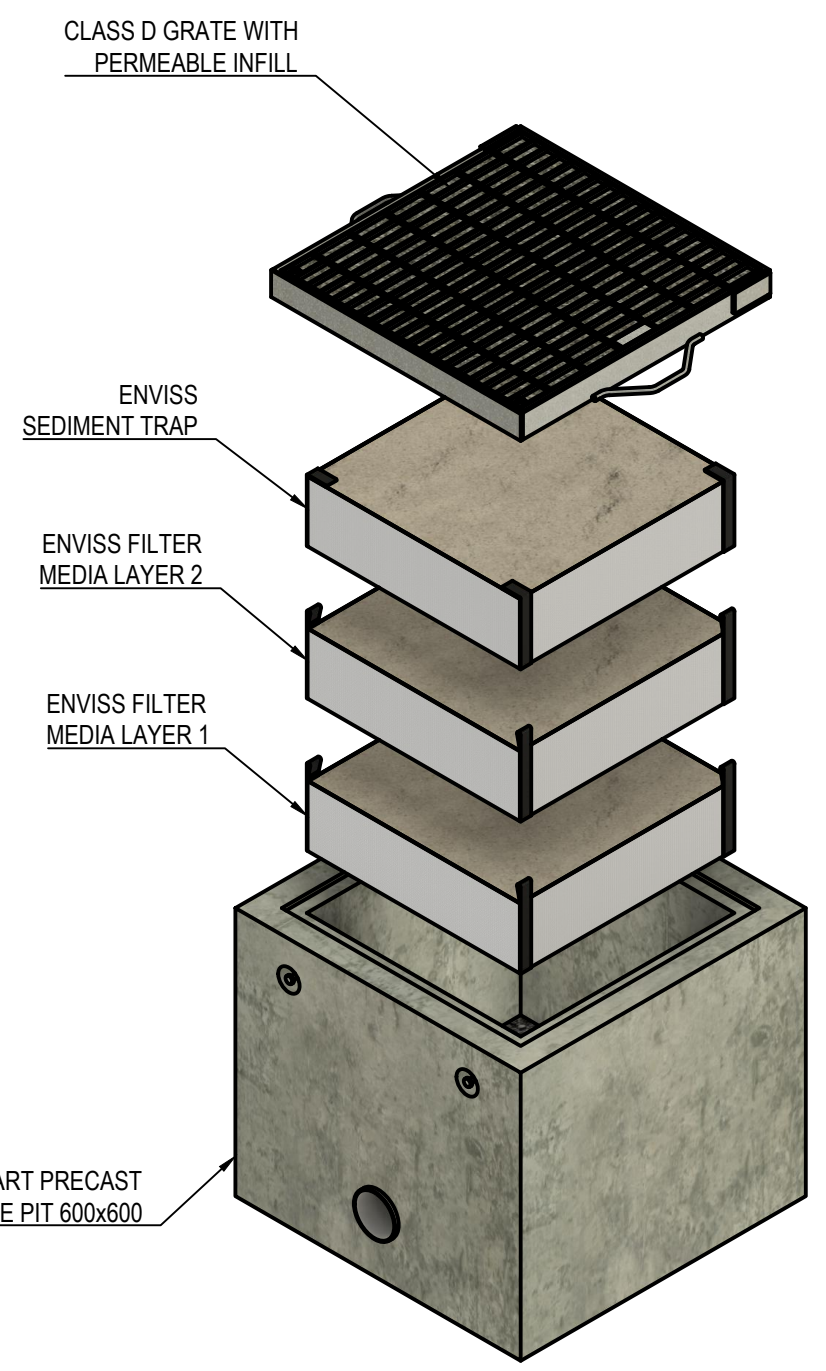

PIT ASSEMBLY
(1:15)

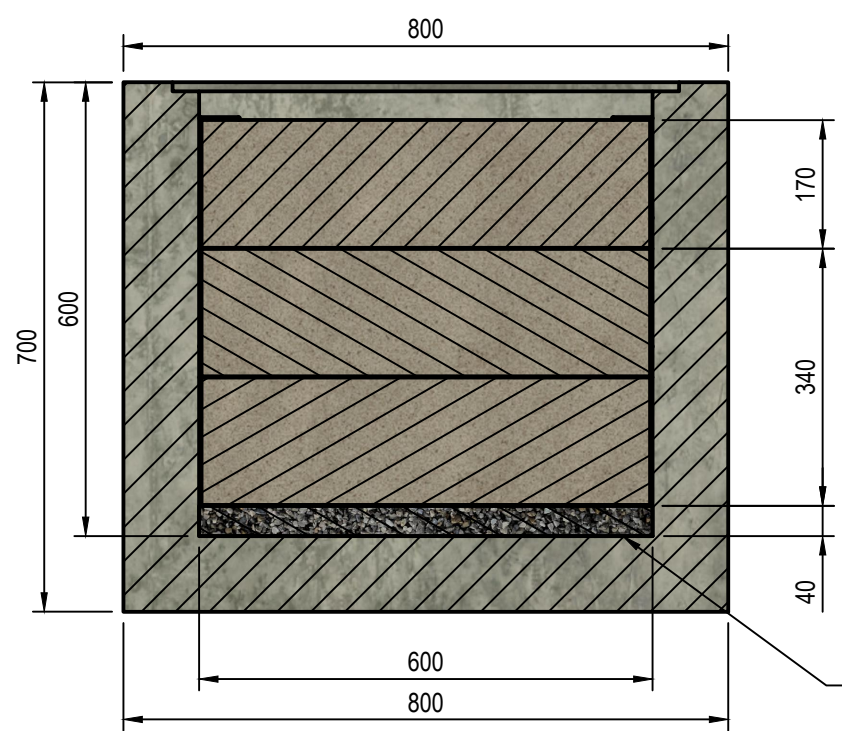

SECTION A-A
(1:10)

AGGREGATE LAYER

DN100 TREATED WATER OUTLET

CIVILMART PRECAST CONCRETE PIT 600x600

	CIVILMART ENVISS SENTINEL PIT 600x600 CLASS D		SCALE 1:10	DRAWN RLE
			DWG No. CES-600D-2	
	REV 1	DATE 01/03/2022	SIZE A3	

1 2 3 4 5 6 7 8